


C:\Projects\9020141 - Washington - North D Ave - Sidewalk Investigation\Drafting\Civil 3D Plan Drawings\Resident Display 9020141.dwg



REVISIONS:

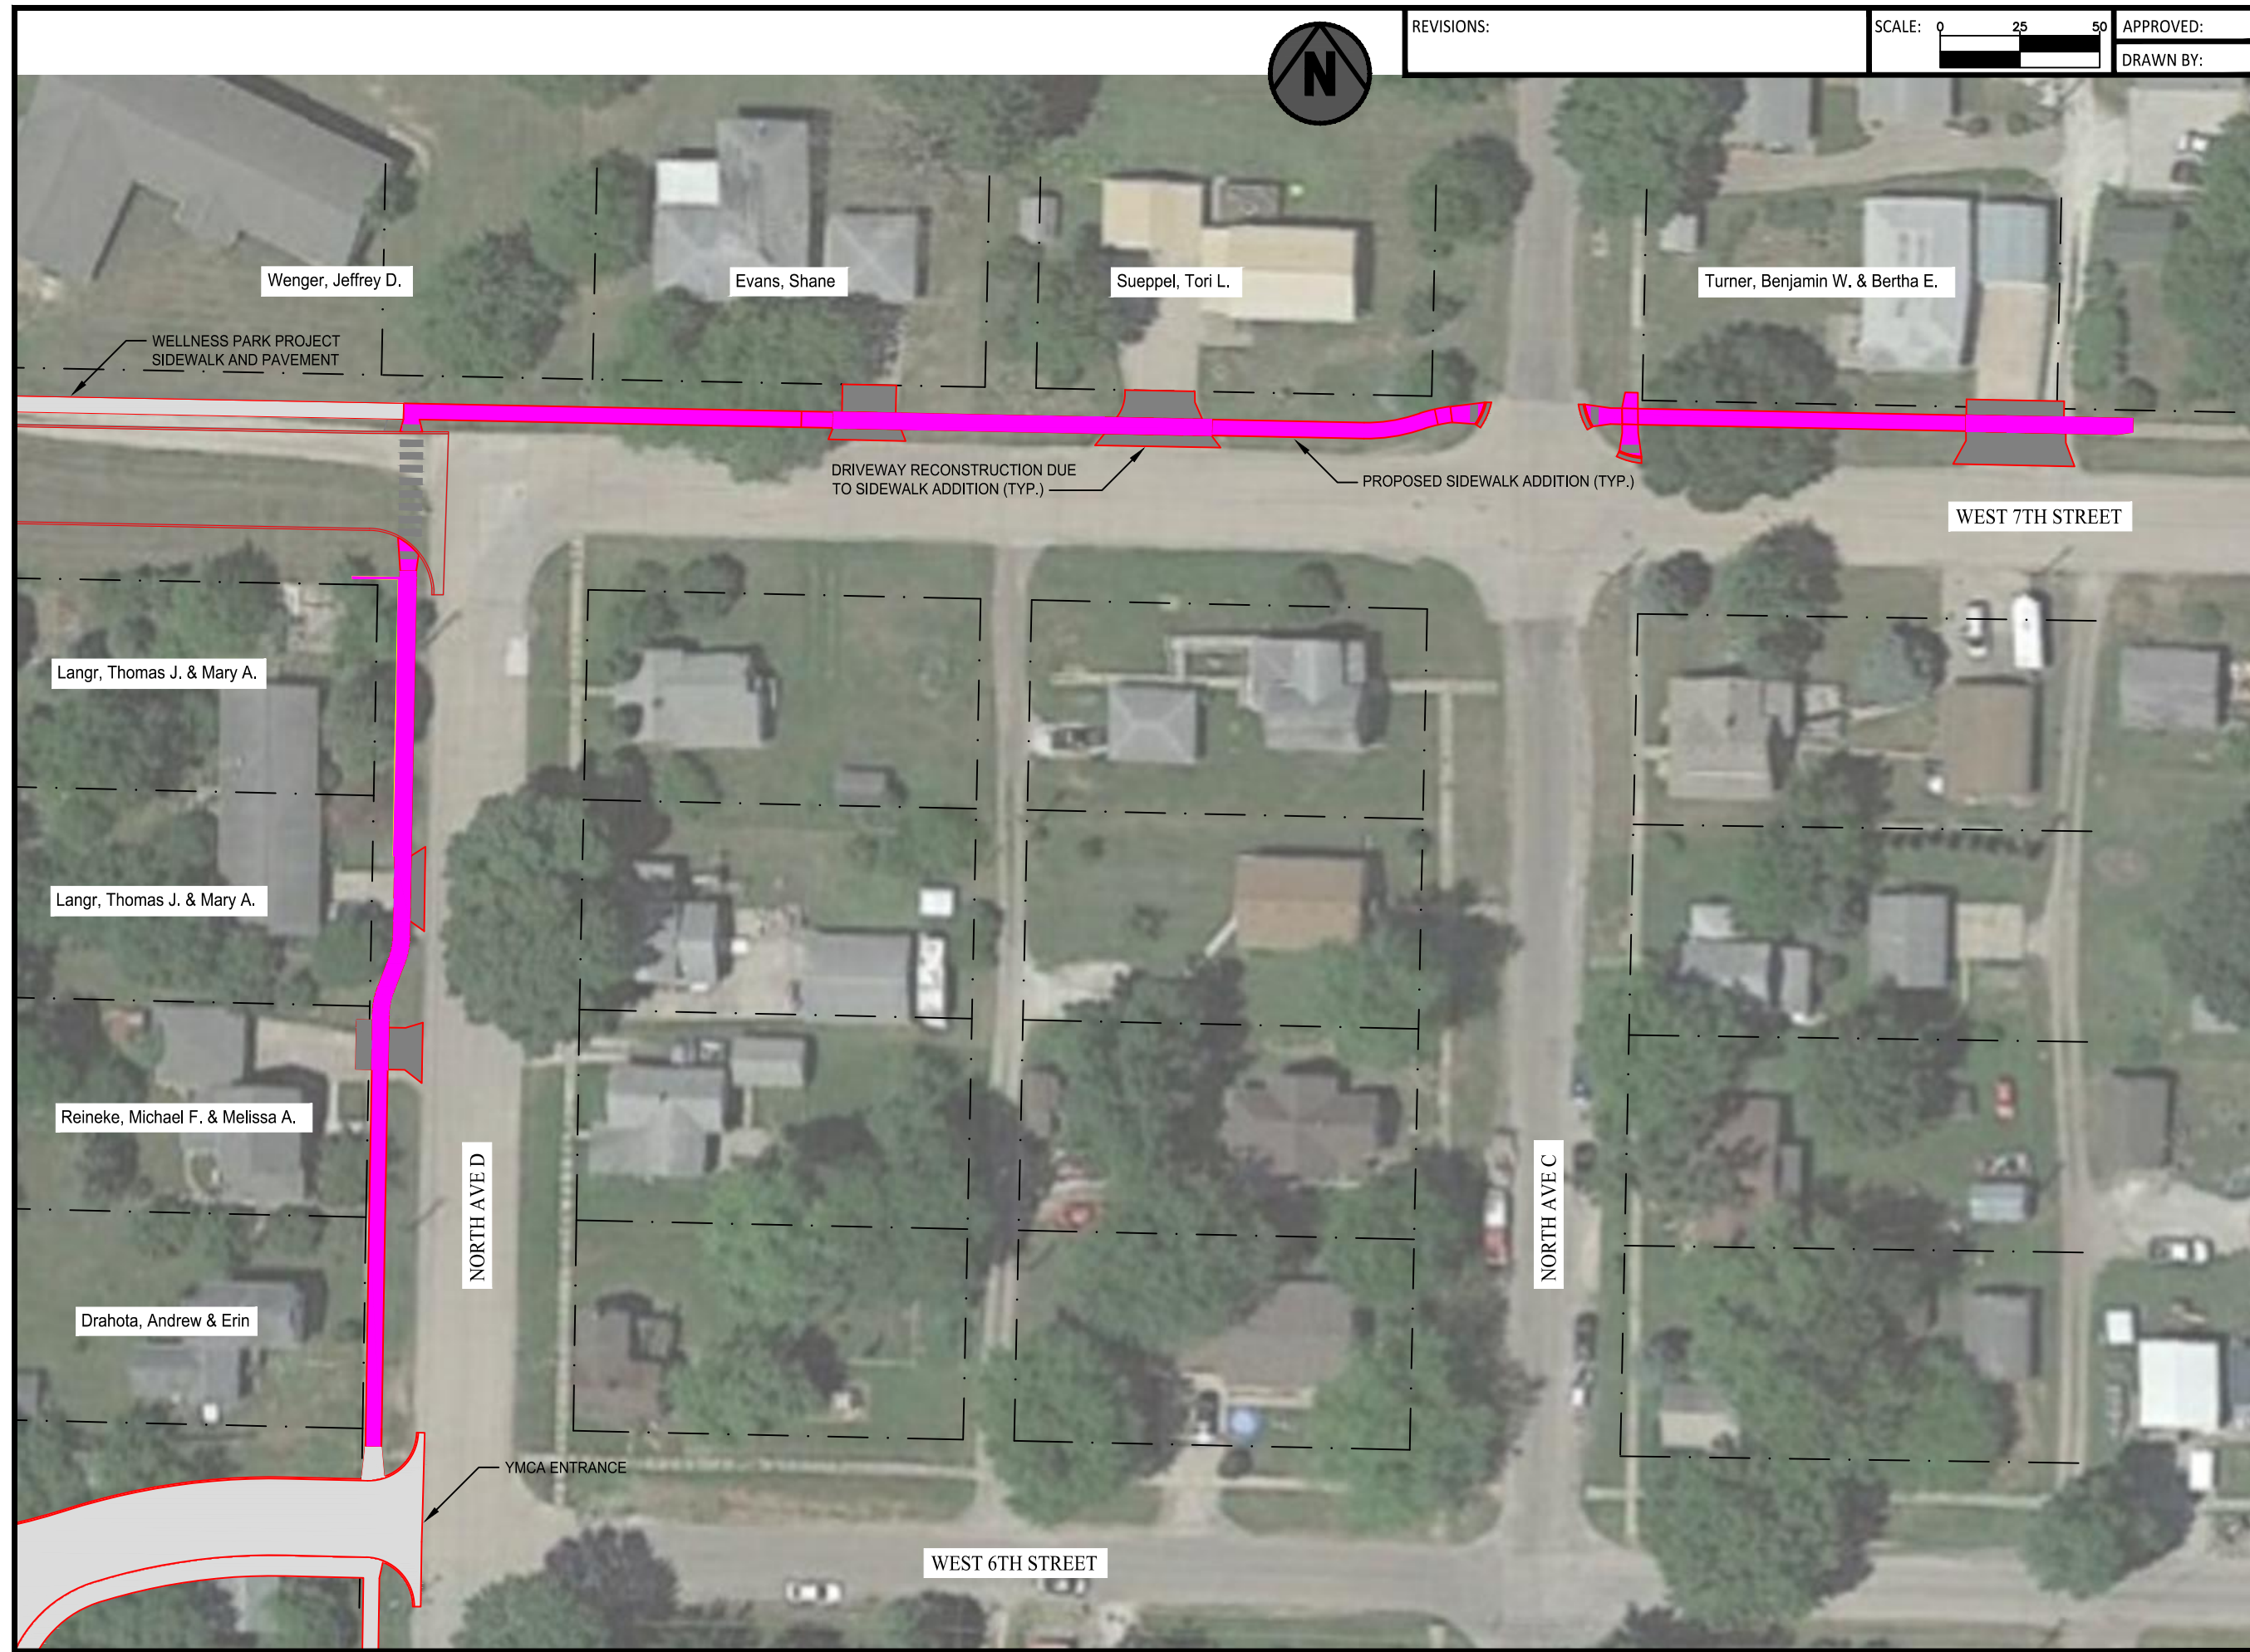

APPROVED:

DRAWN BY:



1701 3rd Avenue East, Suite 1  
 P.O. Box 451  
 Oskaloosa, Iowa 52577  
 641.672.2526 Phone  
 641.672.2091 Fax

500 E. Taylor, Suite C  
 Creston, Iowa 50801  
 641.782.4005 Phone  
 641.782.4118 Fax

800.491.2524 Iowa Toll Free  
 email@gardenassociates.net

WELLNESS PARK ADDITION  
 NORTH AVE. D & WEST 7TH ST.  
 SIDEWALK IMPROVEMENTS  
 WASHINGTON, IOWA  
 © COPYRIGHT 2020 GARDEN & ASSOCIATES, LTD.

SHEET TITLE  
 PROJECT LAYOUT

DATE:  
 SEP. 14, 2020

PROJECT NO.:  
 9020141

SHEET NO.:  
 1 OF 2



C:\Projects\9020141 - Washington - North D Ave - Sidewalk Investigation\Drafting\Civil 3D Plan Drawings\Resident Display 9020141.dwg




REVISIONS:

SCALE: 0 50 100

APPROVED:

DRAWN BY:

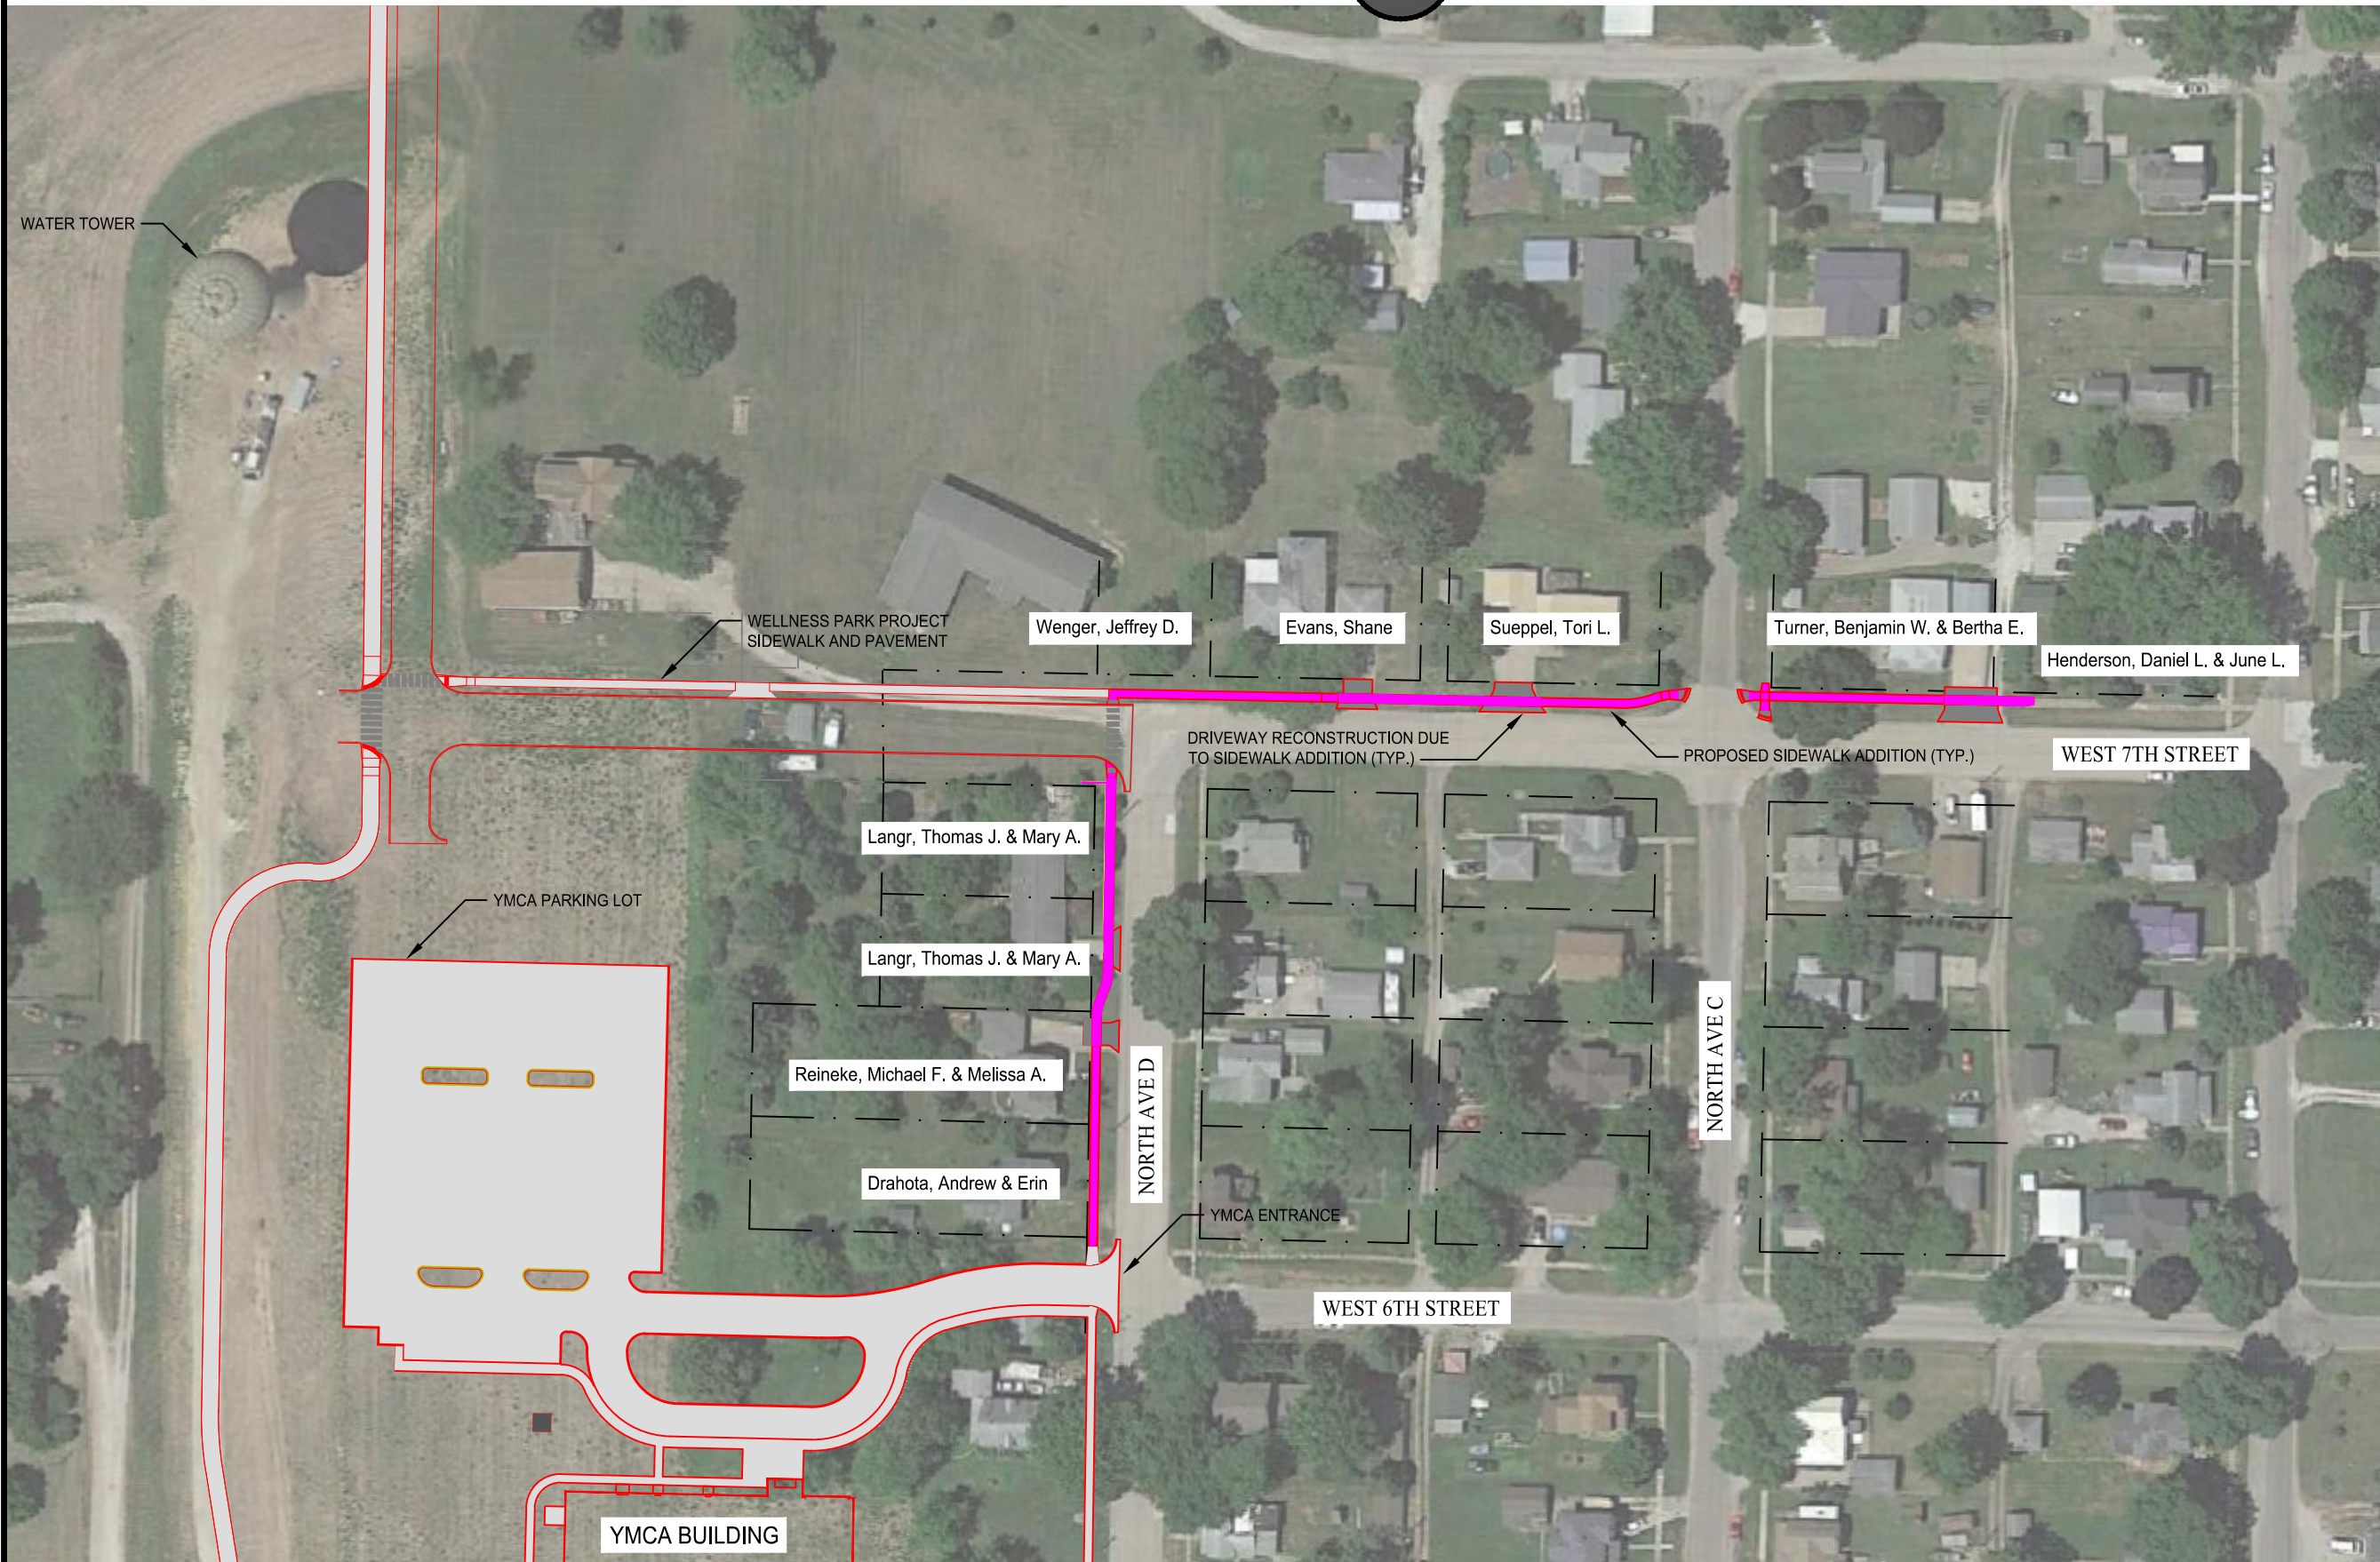

500 E. Taylor, Suite C  
Creston, Iowa 50801  
641.782.4005 Phone  
641.782.4118 Fax

1701 3rd Avenue East, Suite 1  
P.O. Box 451  
Oskaaloosa, Iowa 52577  
641.672.2526 Phone  
641.672.2091 Fax

800.491.2524 Iowa Toll Free email@gardenassociates.net

WELLNESS PARK ADDITION  
NORTH AVE. D & WEST 7TH ST.  
SIDEWALK IMPROVEMENTS  
WASHINGTON, IOWA

© COPYRIGHT 2020 GARDEN & ASSOCIATES, LTD.

SHEET TITLE  
PROJECT LAYOUT

DATE:  
SEP. 14, 2020

PROJECT NO.:  
9020141

SHEET NO.:  
2 OF 2