


FINAL PLAT
**WASHINGTON BUSINESS PARK
 SUBDIVISION - PHASE 2**
 WASHINGTON, IOWA

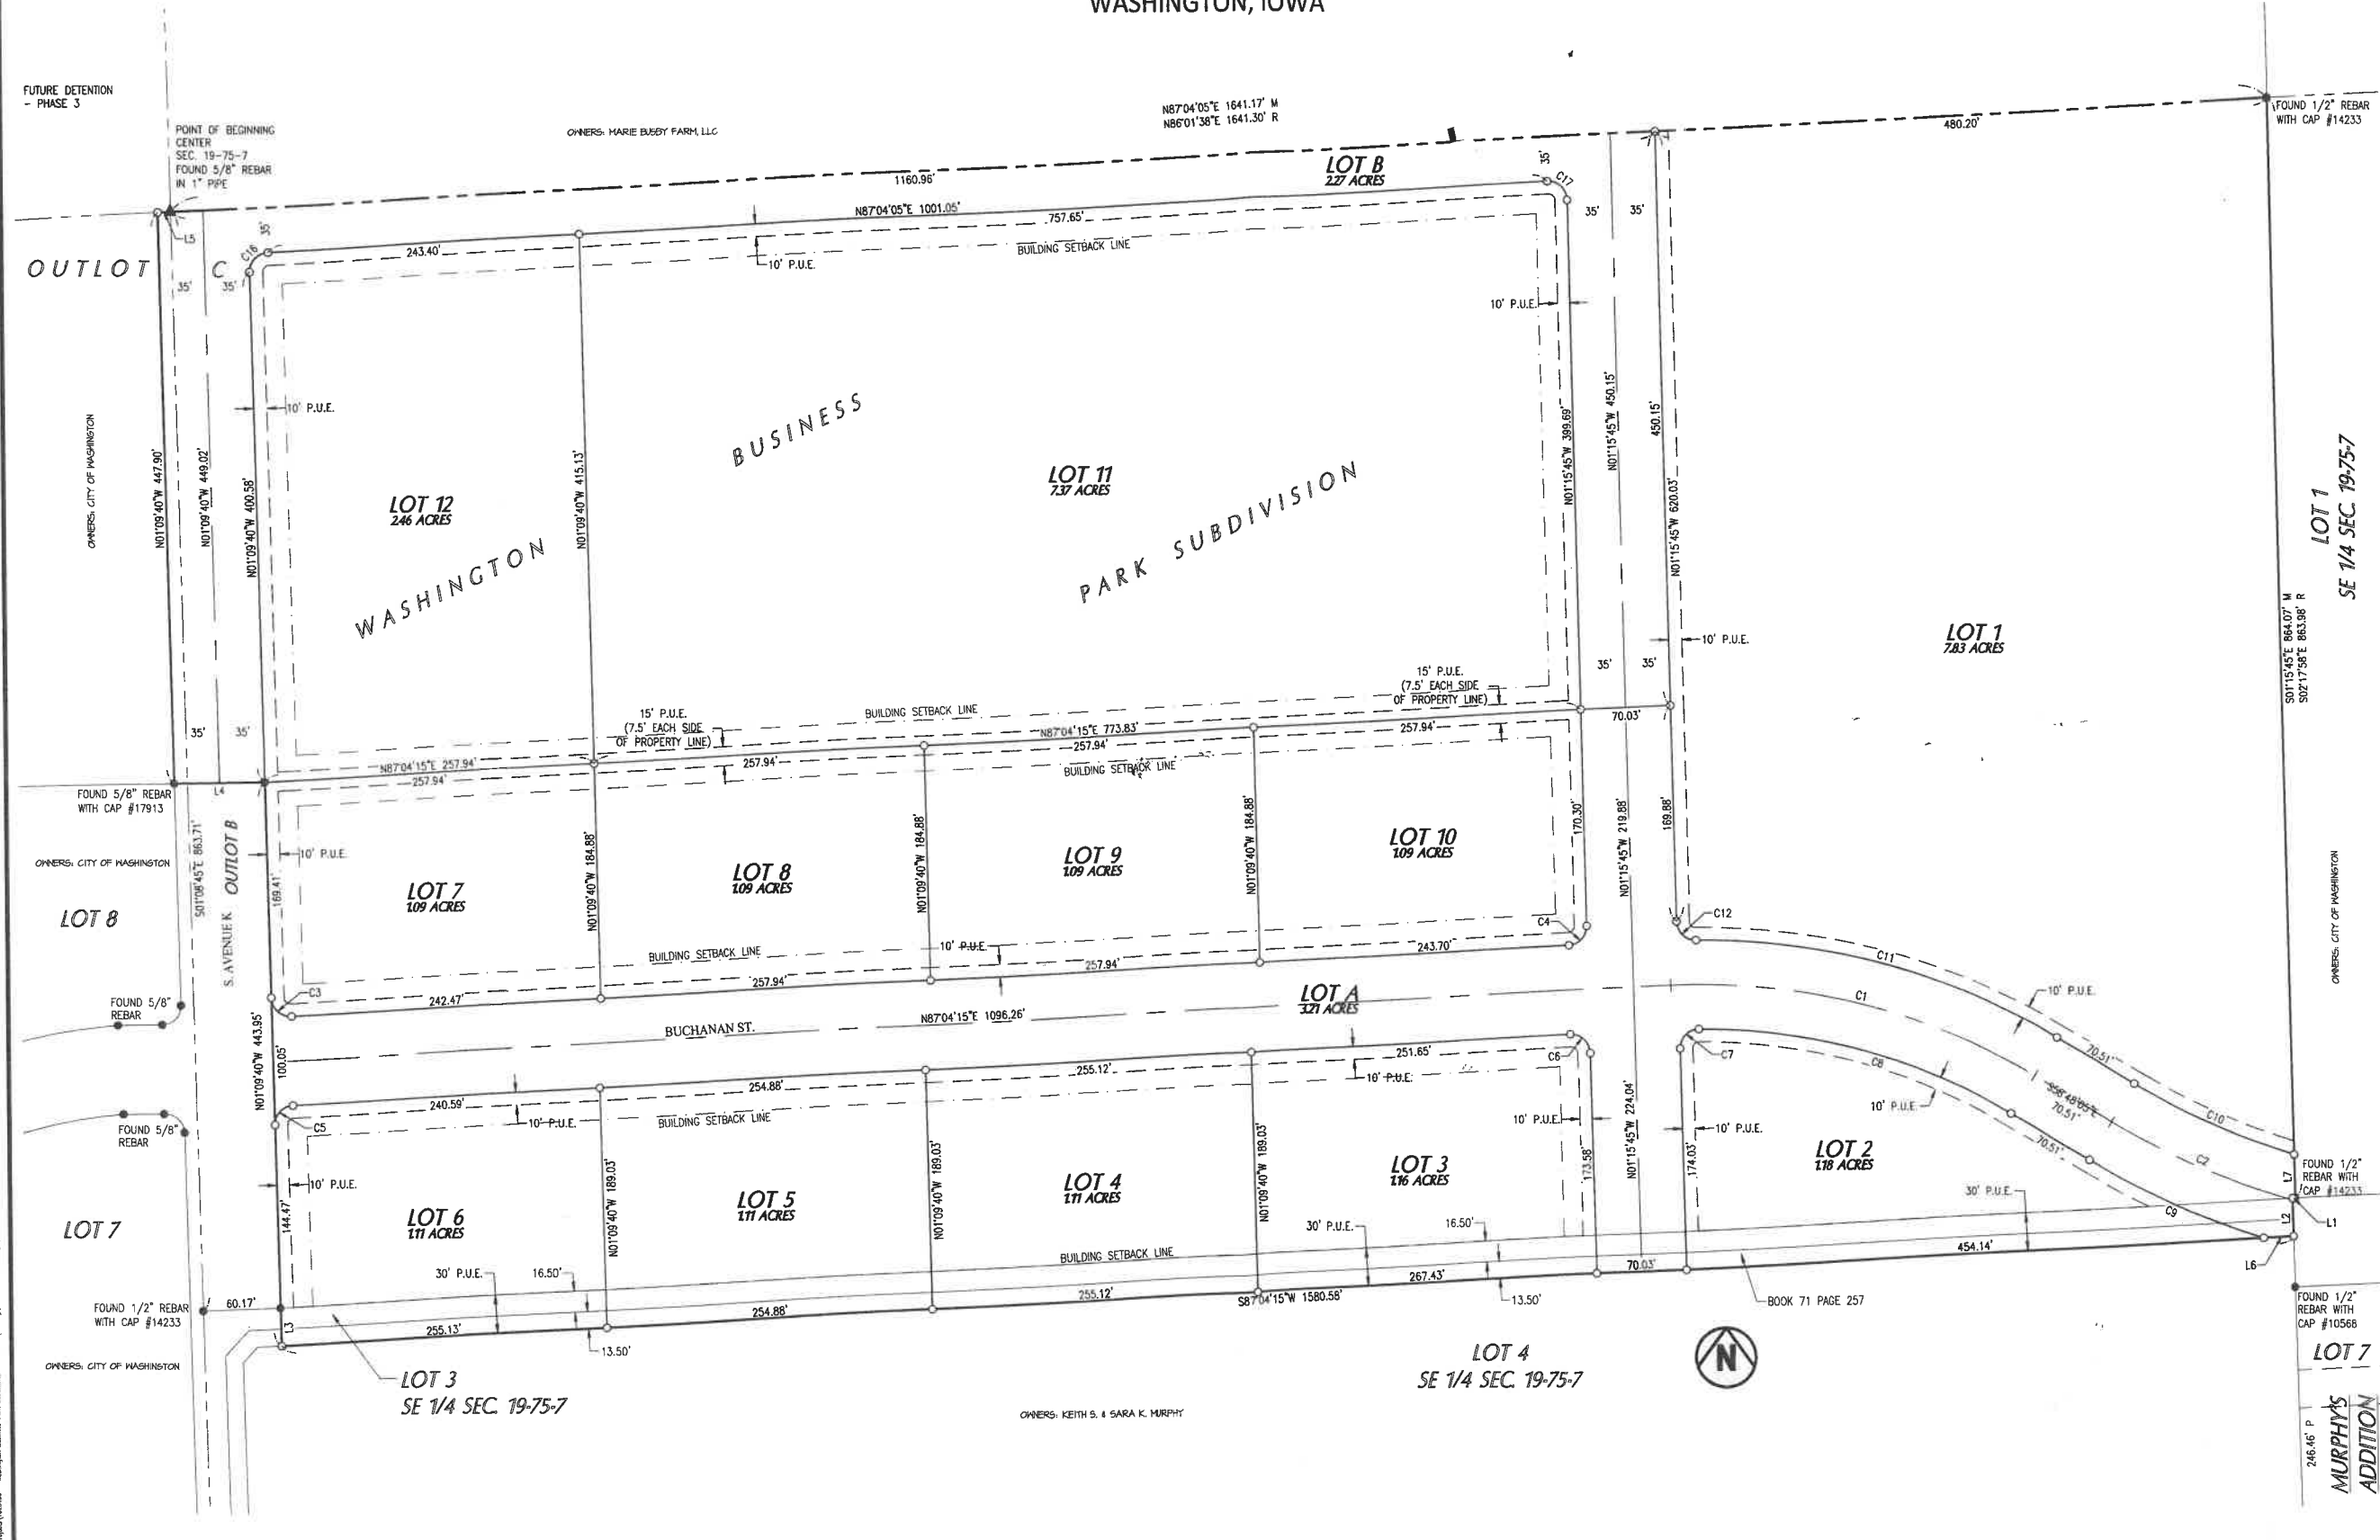

GARDEN & ASSOCIATES, LTD.
ENGINEERS & SURVEYORS
 806 Wyoming Ave.
 Creston, Iowa 50801
 P.O. Box 451
 641.792.4005 Phone
 641.792.4005 Fax
 641.792.2081 Fax
 email@gardenassociates.net
 800.491.2524 Iowa Toll Free

**WASHINGTON BUSINESS
 PARK SUBDIVISION - PHASE 2
 WASHINGTON, IOWA**
 © COPYRIGHT 2021 GARDEN & ASSOCIATES, LTD.

SHEET TITLE
FINAL PLAT

SCALE:

DRAWN BY:
 TRH
 APPROVED:
 BJM

REVISIONS:

DATE:
 JULY 13, 2021

PROJECT NO.:
 7020406

SHEET NO.:
2 OF 2